




1404 Race St, Suite 202  
Cincinnati, Ohio 45202  
p 513 407 8260  
f 513 407 3086  
www.ma-architects.com

# MT LOOKOUT SQUARE APARTMENTS

ADDITIONAL INFO

DELTA AVENUE | CINCINNATI, OH 45208 |

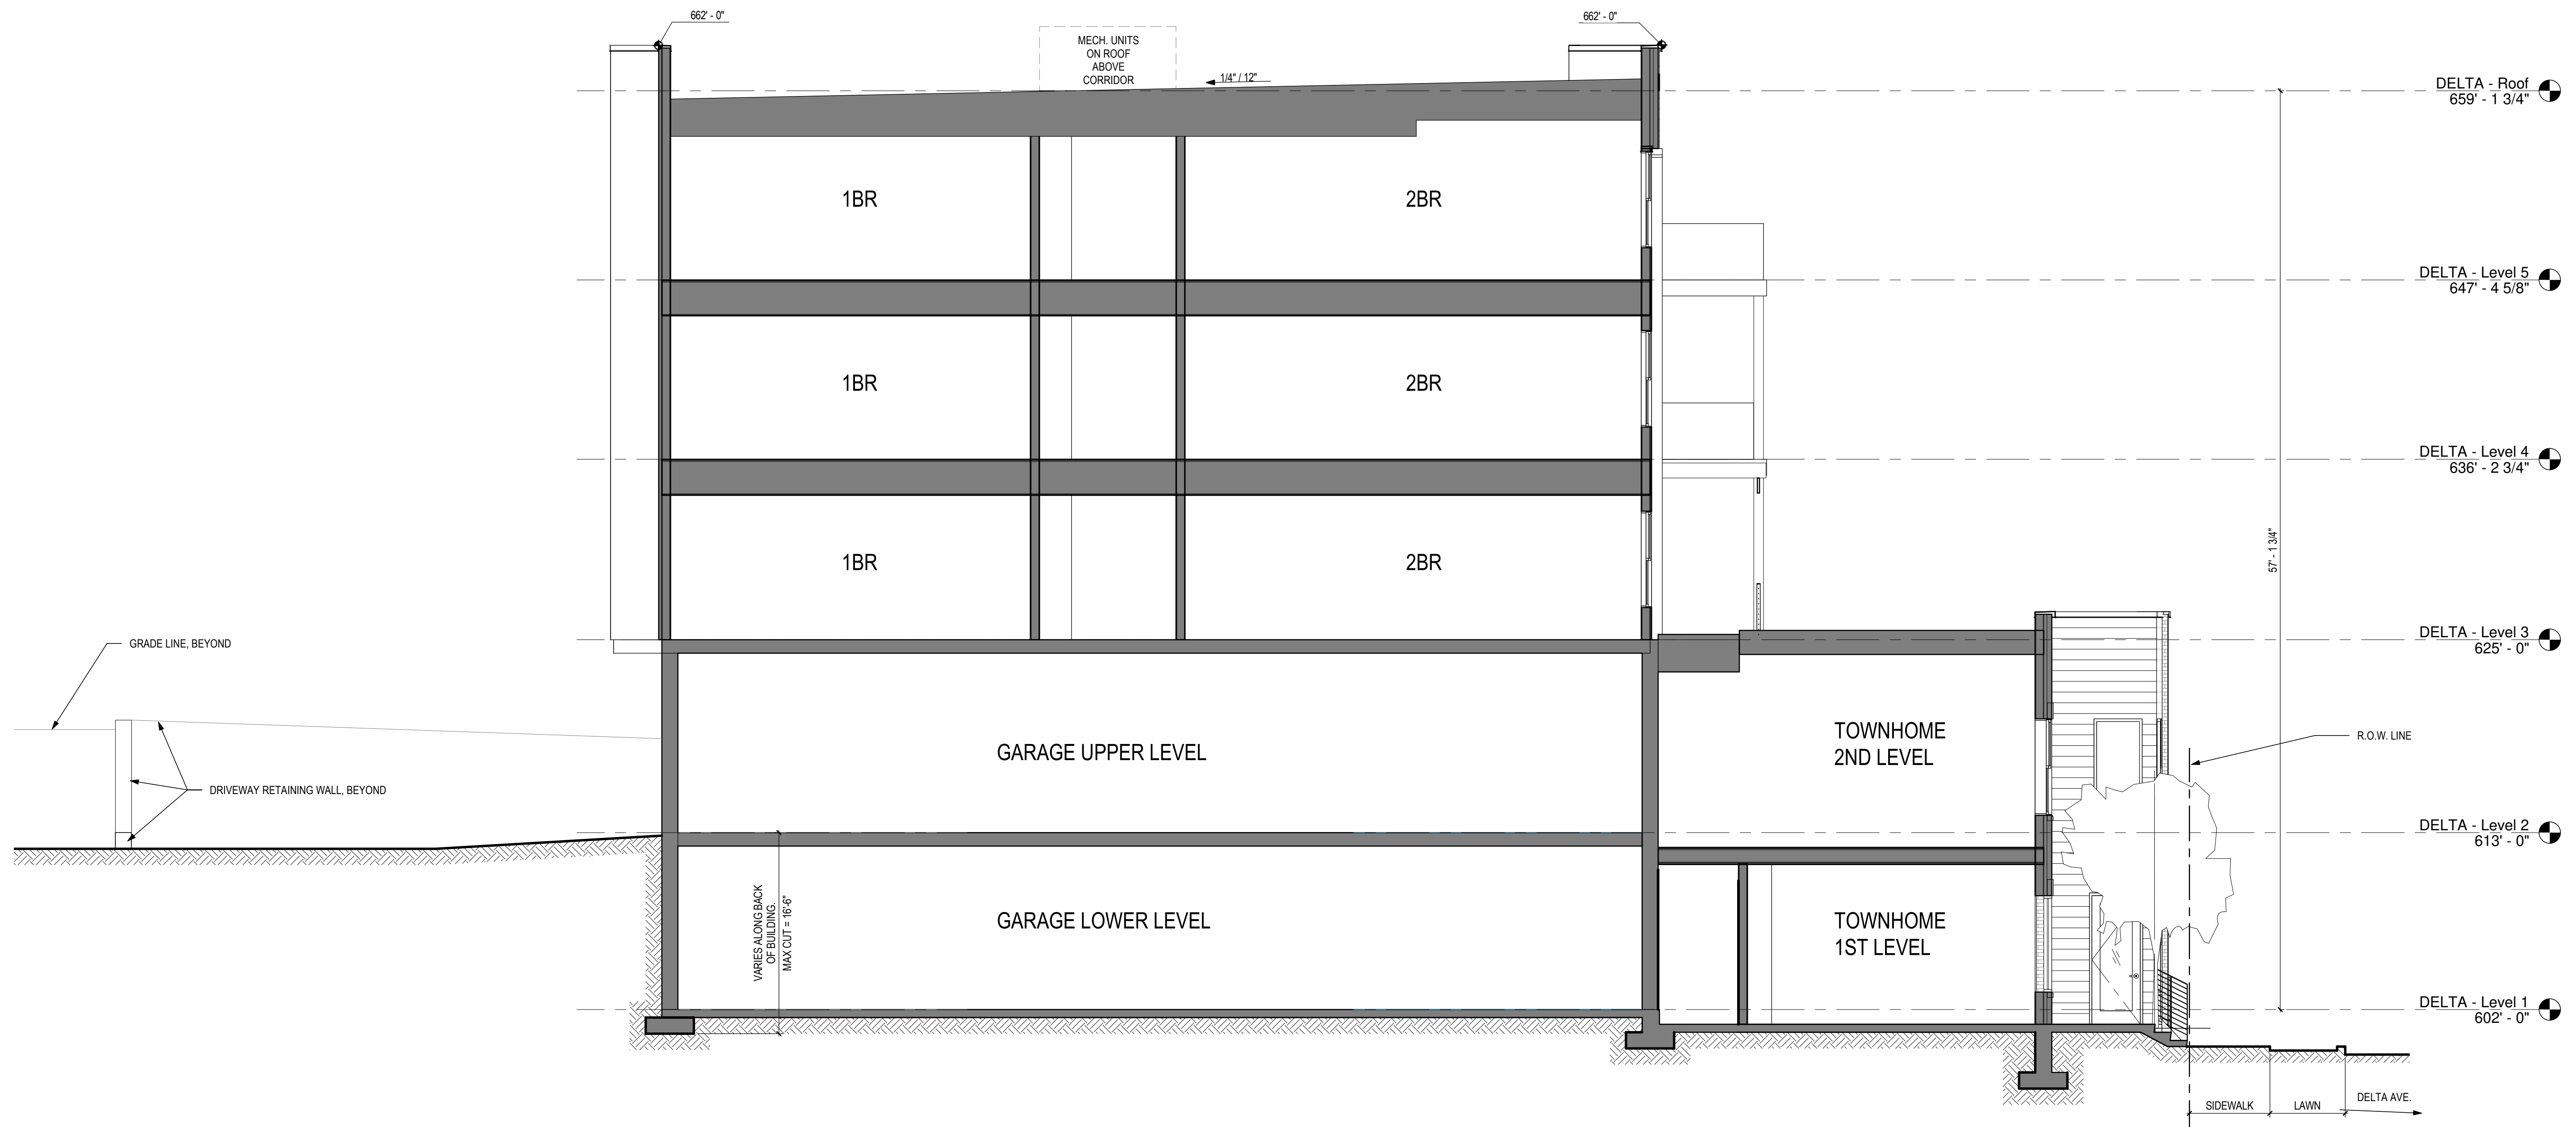

STATUS:

**PRELIMINARY**  
NOT FOR CONSTRUCTION

REVISION:

NO.	DESCRIPTION

PROJECT NUMBER:

2018.321

DRAWN BY:

Author

DATE:

10 MARCH 2020

SHEET NAME:

SECTION

SHEET NUMBER:

SK4

ma architects