

1404 Race St, Suite 202
Cincinnati, Ohio 45202
p 513 407 8260
f 513 407 3086
www.ma-architects.com

MT LOOKOUT SQUARE APARTMENTS

ZONING

DELTA AVENUE | CINCINNATI, OH 45208 |

STATUS:

PRELIMINARY
NOT FOR CONSTRUCTION

REVISION:

NO.	DATE	DESCRIPTION

PROJECT NUMBER:

2018.321

DRAWN BY:

M+A

DATE:

21 APRIL 2020


SHEET NAME:

ZONING SECTION #6

SHEET NUMBER:

SK4.6

ma architects

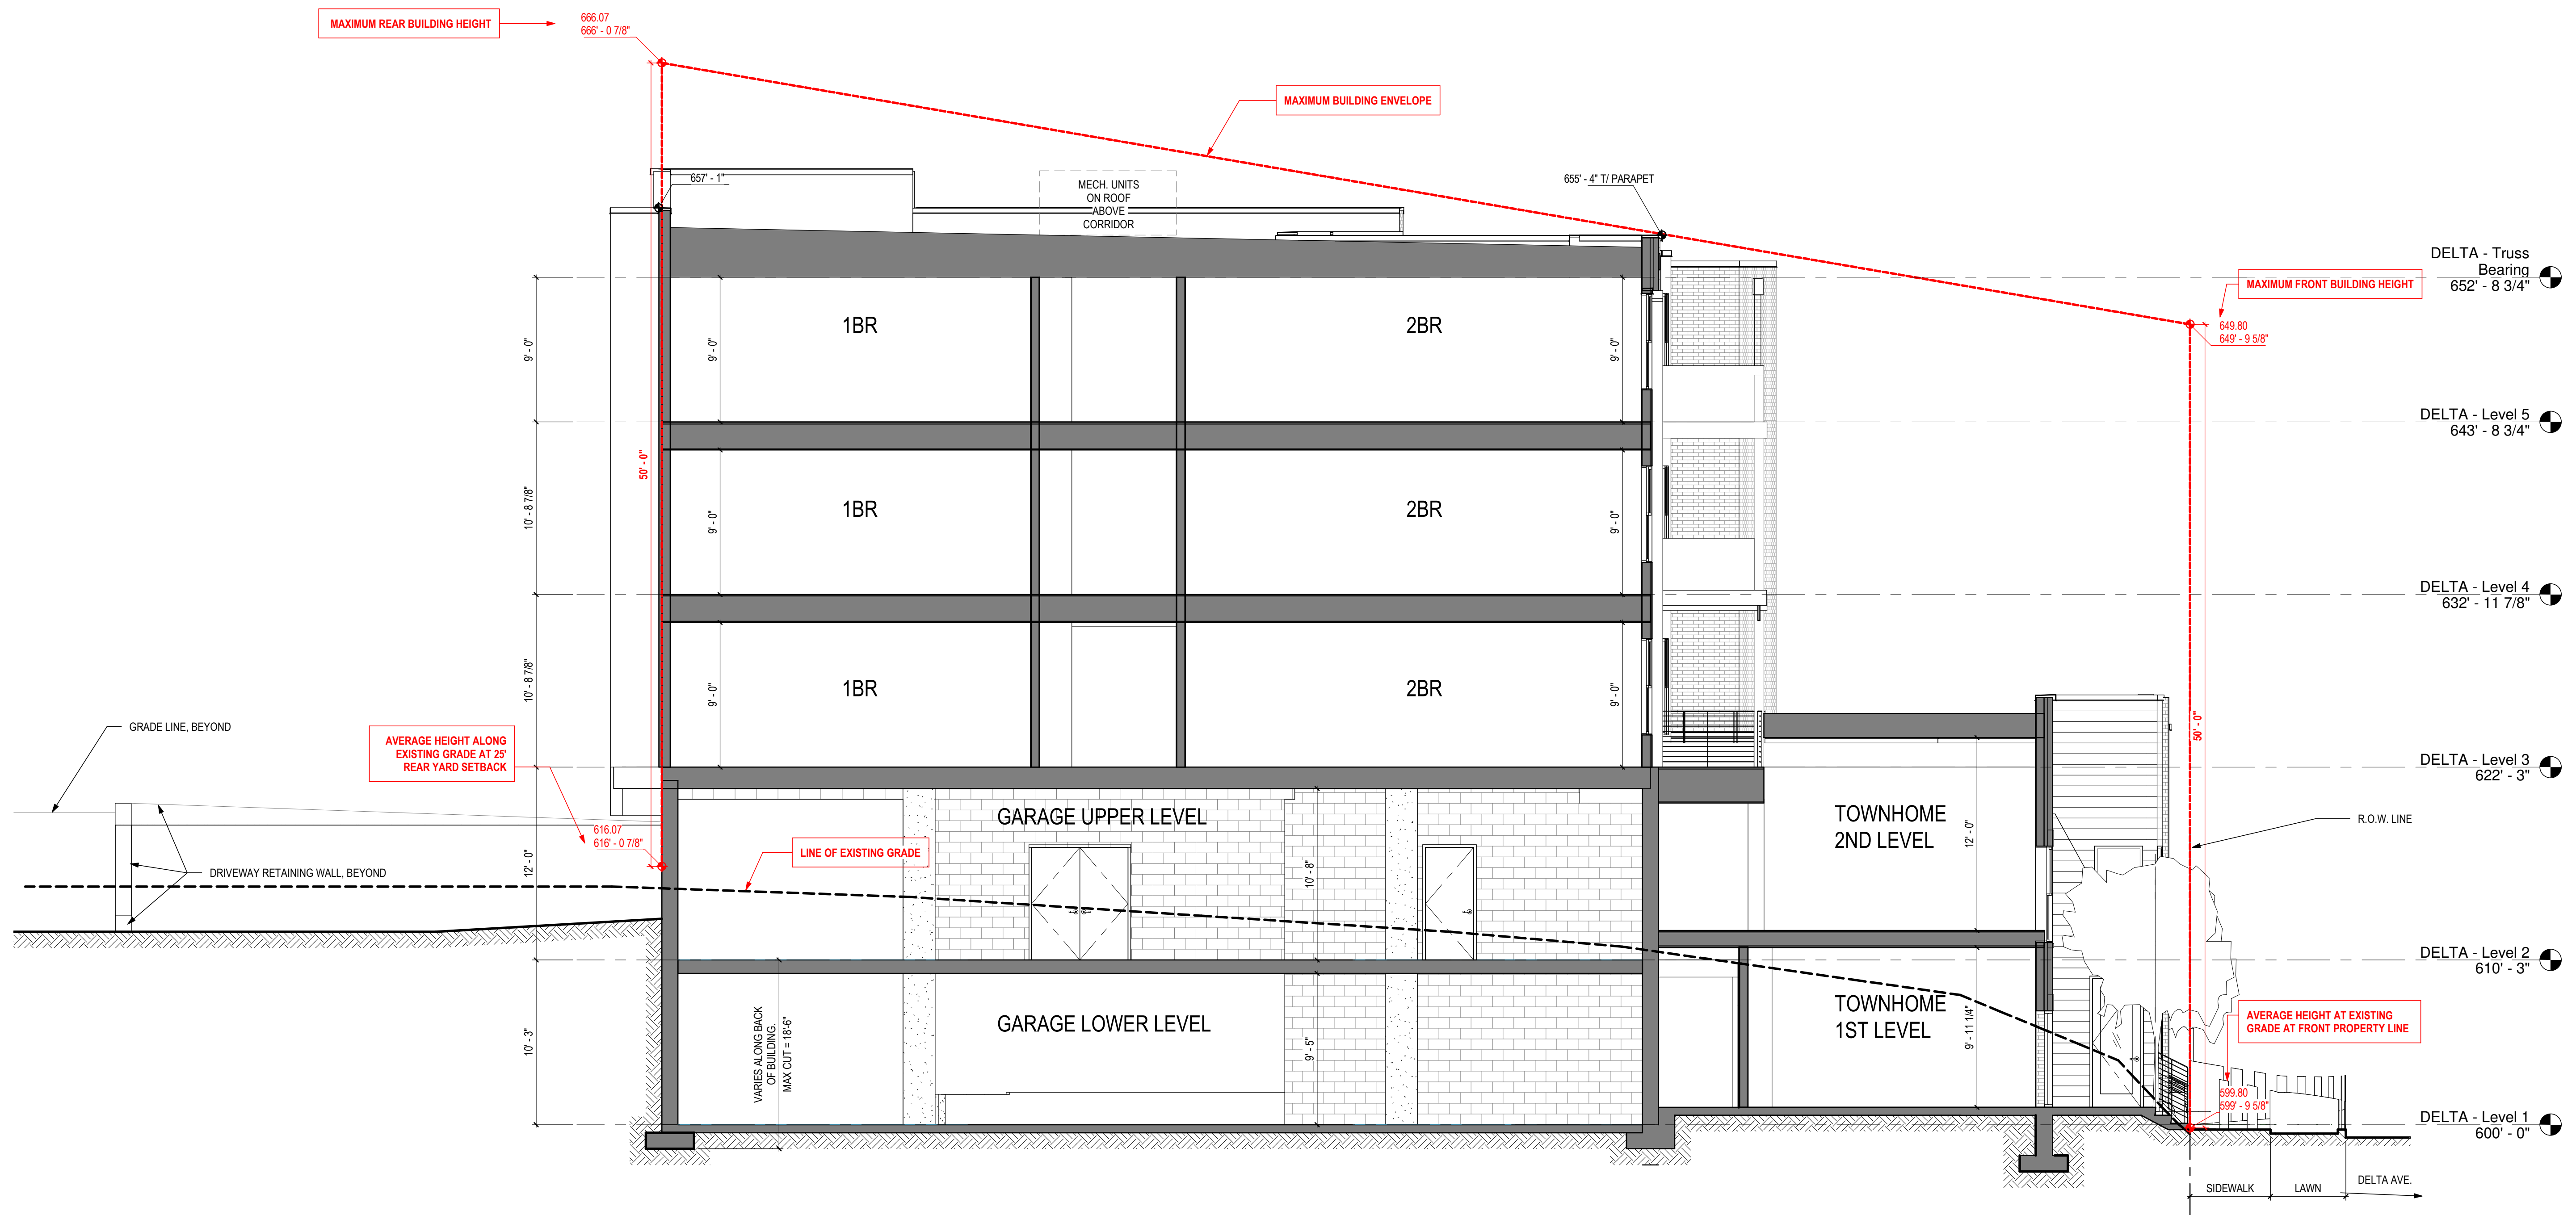

1 site section - zoning #6
SK4.6 3/16" = 1'-0"